


2nd "CORRECTED" CERTIFICATE OF SURVEY

BASIS OF BEARING = GLO RECORDS = 1903 = PLAT NO. 2697

EAST 52°48.12' (Rec.)
1°50'00"00"E, 52°48.12' (Fnd.)

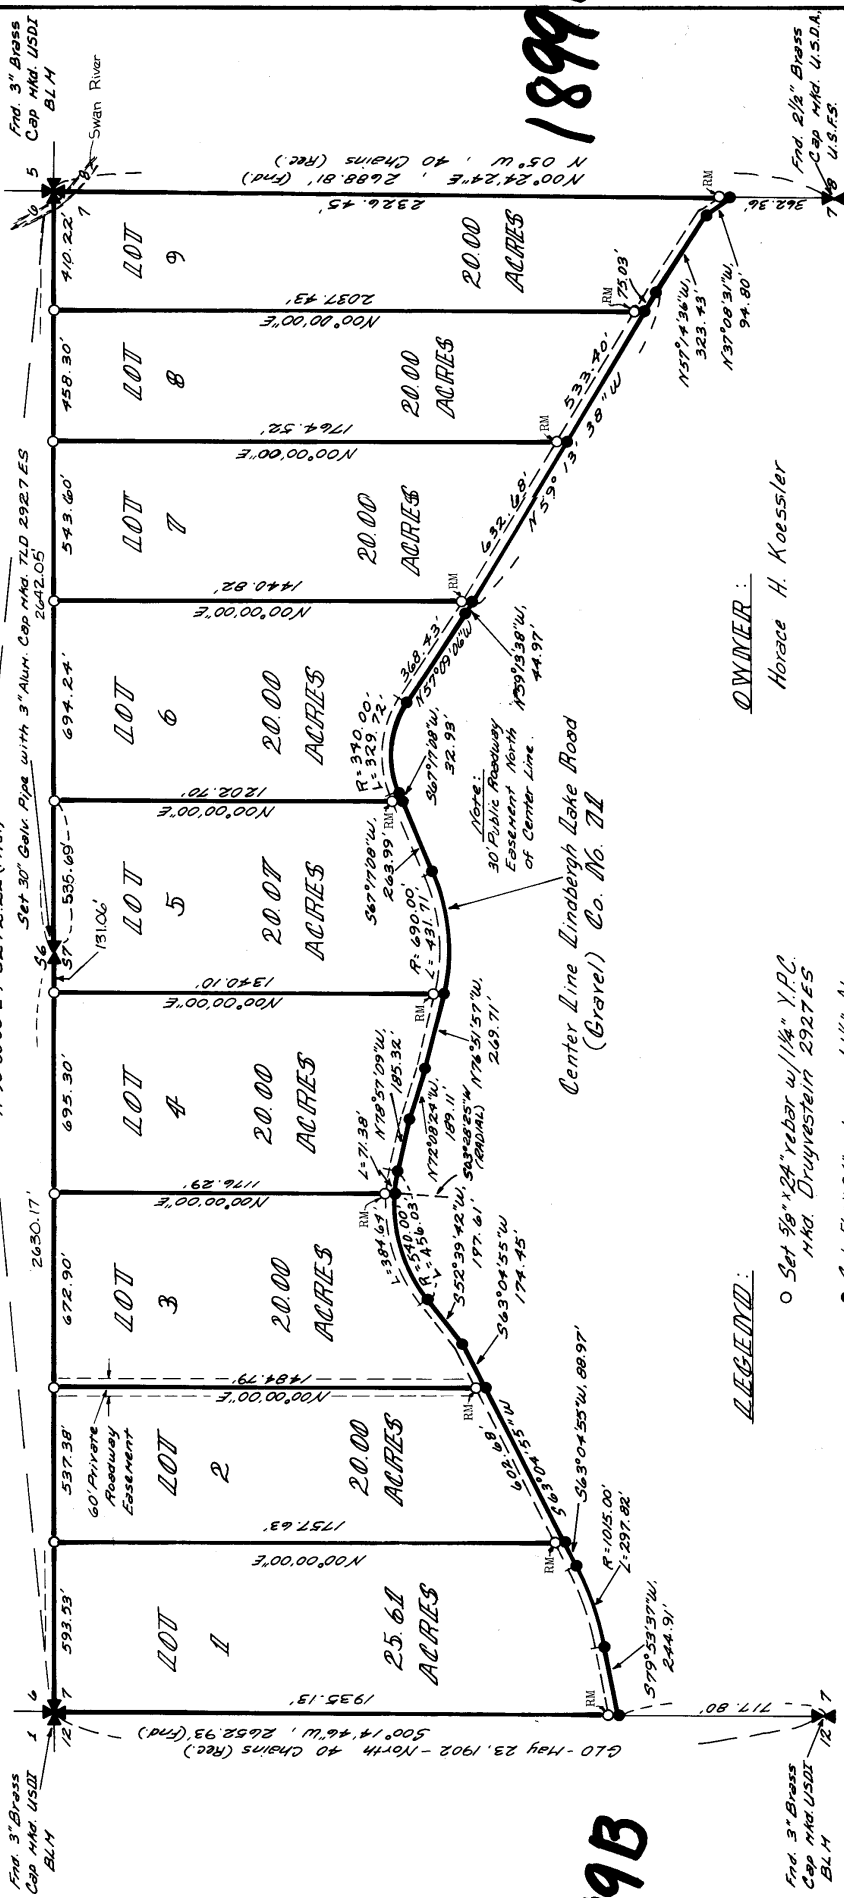

LEGEND:

- Set 5/8" x 24" rebar w/ 1/4" Y.P.C. hkd. Druyvestein 2927 ES.
- Set 5/8" x 24" rebar w/ 1/4" Alum. Cap hkd TLD 2927 ES.

R.M. Reference Monument


OWNER:

Horace H. Koessler

SURVEYORS NOTE:

The following changes have been made to original COS No. 1899A

1. North 1/4 Corner Section 7, moved 5.92 feet east to correct proportionate error on COS 1899A.
2. Change in commencement distances:
Lot 4, 125.14 feet to 131.06 feet
Lot 6, 541.61 feet to 535.69 feet
Lot 7, 1235.85 feet to 1229.93 feet
Lot 8, 1779.45 feet to 1773.53 feet
3. North boundary of Lot 5
125.14 feet and 541.61 feet to
131.06 feet and 535.69 feet

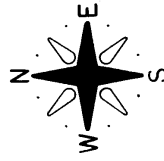

Scale in Feet
300' 0 300'

Table of Distances from property corners at centerline of public road easement to monuments at intersection of lot and easement lines.

Lot Line	Distance
West Side Lot 1	30.05'
Lot 1 & Lot 2	33.61'
Lot 2 & Lot 3	33.61'
Lot 3 & Lot 4	30.05'
Lot 4 & Lot 5	30.81'
Lot 5 & Lot 6	32.52'
Lot 6 & Lot 7	34.92'
Lot 7 & Lot 8	34.92'
Lot 8 & Lot 9	49.84'
East Side Lot 9	

Sheet 1 of 2 Sheets

1/4 Sec.	T.	R.
7	19N	16W

2nd "CORRECTED"

CERTIFICATE OF SURVEY # 1899B

Stensatter Druyvestein & Associates
Consulting Engineers
MISSOULA

MONTANA

Missoula County, Montana

2nd "CORRECTED" 2nd

Nine parcels of land located in the North one-half of Section 7, Township 19 North, Range 16 West, Principal Meridian, Montana, Missoula County, Montana, and more particularly described as follows:

LOT 1. Beginning at the Section corner Common to Sections 1, 6, 12 and 7, thence N90° 00' 00"E, distance 500' 00' 00", to the centerline of Lindbergh Lake; thence S93° 53' 15" E, distance 800' 00' 00", to the intersection of the road leading from the east side of Lindbergh Lake to the road leading south to the west side of Lindbergh Lake; thence S100° 00' 00" W, distance 100' 00' 00", to the intersection of the road leading from the east side of Lindbergh Lake to the road leading south to the west side of Lindbergh Lake; thence S75° 53' 17" W, to the West Section line, an arc length of 257.62 feet; thence S75° 53' 17" W, to the West Section line, an arc length of 257.62 feet; thence N00° 44' 46" E along the section line, 1935.13 feet to the starting point of beginning, containing 25.61 acres and all according to the original survey map and plat of record; thence by the contrary course, returning to the starting point of beginning, containing 25.61 acres and all elements or deductions shown, existing or of record.

Commencing at the Section corner common to Sections 1, 6, 12 and 7, thence N50°00'00"E, 593.53 feet to the true point of beginning, thence continuing N90°00'00"E, 537.38 feet; thence S00°00'00"W, to the centerline of Lindbergh Lake Road, a distance of 1484.79 feet; thence S63°01'55"W along the centerline of the road 602.68 feet; thence N00°00'00"E, 1757.63 feet to the true point of beginning containing 20.00 acres and all according to this Certificate of Survey, subject to all easements or dedications shown existing or of record.

Commencing at a point which is N90°00'00"E. 1130.91 feet from the Section corner common to Sections 1, 6, 12 and 7 to the true point of beginning; thence continuing N90°00'00"E. 672.90 feet; thence S80°00'00"W. to the centerline of Lindbergh Lake road, a point on a tangent curve, being concave to the Southeast and having a radius of 550 feet; thence S80°00'00"W. 384.23 feet; thence S63°04'55"W. 174.45 feet; thence S63°04'55"W. 174.45 feet; thence N00°00'00"E. 1484.79 feet, containing 20.00 acres and all according to this Certificate of Survey, subject to all encumbrances or dedications shown existing or of record.

Commencing at the North one-quarter (N $\frac{1}{4}$) corner of Section 7, thence S90°00'00"W, by
131.06 feet to the true point of beginning; thence S00°00'00"W, to the center-
line of Lindbergh Lake Road, a distance of 134.01 feet; thence N76°51'15"W,
the line Northern Neck Power Line, a distance of 87.57 feet; thence N75°09'W,
the line Northern Neck Power Line, a curve bearing S88°32'00"E, a radius
of 510.00 feet, an arc length of 71.38 feet; thence S40°00'E, 1176.29
feet to the North line of Section 7; thence N90°00'E on and along the North
line of Section 7, a distance of 695.10 feet to the true point of beginning.
The above-described boundary line runs from the true point of beginning
to all easements or dedications shown existing or of record.

LOT 5
 beginning at the North one-quarter (¼) corner of Section 7, thence N90°00'00"E, 569.00 feet, thence S00°00'00"W to the centerline of the containing road, a distance of 202.70 feet; thence S67°10'08"W 263.99 feet and along the centerline of said road to a point of curvature; thence along a 690.00 foot radius curve concave to the Northwest, Southerly and Westerly an arc length of 131.71 feet; thence N00°00'00"E, 130.10 feet; thence N00°00'00"E along the North line of Section 7, 131.06 feet to the true point of beginning containing 20.07 acres, and all according to this Certificate of Survey, subject to all easements or dedications shown, existing or of record.

Lot 6: Beginning at a point which is N90°00'00"E, 538.69 feet from the North one-quarter (¼) corner of Section 7; thence continuing N00°00'00"E, 694.24 feet; thence S00°00'00"W, to the centerline of Lindbergh Lake Road; a distance of 1440.32 feet; thence N59°13'30"W, on and along said road NW .87 feet; thence S00°00'00"W, 1440.32 feet; thence S89°59'30"W, 1440.32 feet; thence S00°00'00"E, 1440.32 feet; thence S89°59'30"W, 1440.32 feet; thence S00°00'00"E, 1440.32 feet to the true point of beginning containing 20.00 acres and all according to the survey, subject to all easements or dedications showing existing on record.

LOT 7
Commencing at the North one-quarter (N¼) corner of Section 7, thence N90°00'00"E 1229.30 feet to the true point of beginning; thence continuing N80°00'00"E 1253.60 feet; thence S00°00'00"W to the centerline of Lindebergh Lake Road, 1766.52 feet; thence on and along said road N59°13'38"W, 632.68 feet; thence N90°00'00"E, 1140.82 feet to the true point of beginning containing 20.00 acres and according to this Certificate of Survey subject to all easements or dedications, shown existing or of record.

LOT 8
Beginning at a point which is N90°00'00"E, 1773.53 feet from the North one-quarter (1/4) corner of Section 7, thence continuing N90°00'00"E, 4259.30 feet; thence S00°00'00"W to the centerline of Lindbergh Lake Road, a distance of 2037.13 feet; thence N58°33'39"W on and along said centerline 533.40 feet; thence N00°00'00"E, 1764.25 feet to the true point of beginning containing 20.00 acres and all according to this Certificate of Survey, subject to all easements or dedications shown existing or of record.

Beginning at the Section corner common to Sections 5, 7 and 8, thence S00°21'21W along the East Section line of Section 7, 2326.45 feet distant to a point on the centerline of Lindbergh Lake Road; thence on and along said centerline N37°08'11W, 91.80 feet; thence N57°11'36"W, 323.43 feet; thence N59°13'38"W, 75.03 feet; thence N00°00'00"E to the North line of Section 7; a distance of 304.43 feet; thence N44°02'00"E to the East line of Section 7; a distance of 220.00 feet; and all acurately shown on this certificate. Survey, subject to all easements or dedications shown or record.

I hereby certify that this is a true and correct representation of a survey performed by me during January, 1979, and to make corrections noted under "Surveyors Note", page one.

~~Walter L. Gruyvestein~~
Terry L. Gruyvestein P.E., R.L.S.
Montana Registration 2927 ES

FINAL APPROVAL OF THIS CERTIFICATE OF SURVEY HAS BEEN GRANTED BY:

MISSOURI A CITY-COUNTY HEALTH DEPARTMENT

Joseph L. Adeganis 9/4/80

MISSOULA COUNTY SURVEYOR

Barthelme H. Colwell Sept. 5, 1980

To monument and describe nine (9) tracts in excess of 20 acres.

$\frac{1}{2}$ g	Spec	T	P.
	7	19N	16W
			
			
			

Sheet 2 of 2 Sheets

I received and filed this instrument for record on the 9 day of Sept 1980 at 8:00 o'clock A.M., permanent files of Missoula County, S. E. of Montana.

Witness my hand:

Pern Hart, County Recorder

By Wanda H. H. H., Deputy

Fee \$ 5.50 ok Paid

2nd "CORRECTED"

CERTIFICATE OF SURVEY #1899B
MISSOULA COUNTY, MONTANA

Stensatter Druyvestein & Associates
Consulting Engineers
MISSOULA MONTANA